
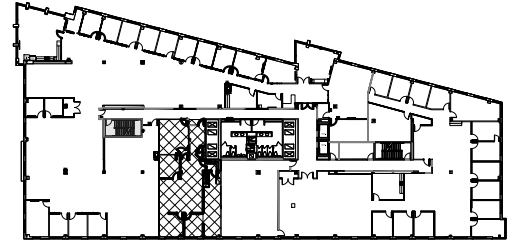
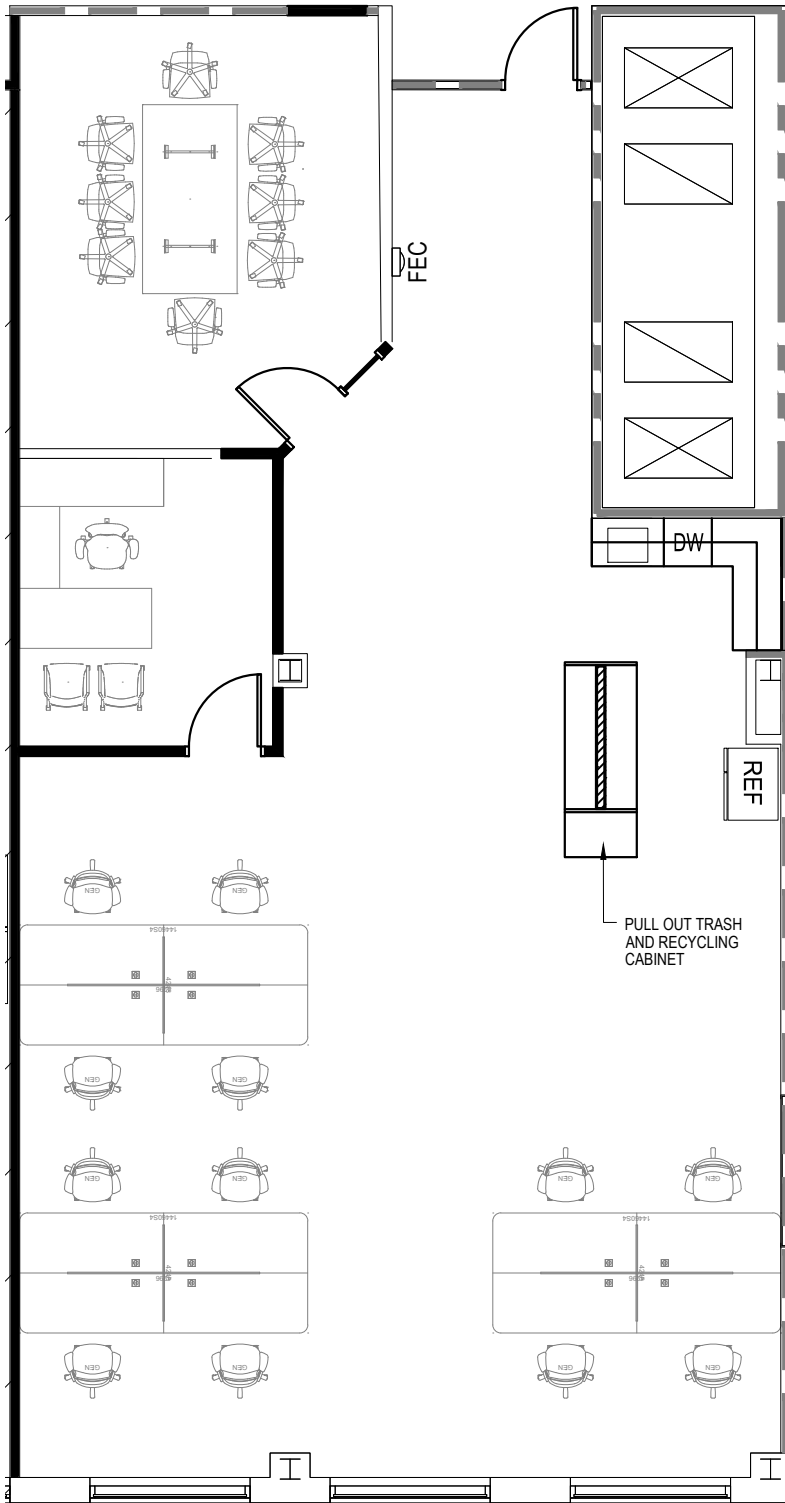


# NEW FLOOR PLAN

SCALE: NTS

 




**KEY PLAN**  
HATCH DENOTES AREA OF SUITE

PROJ. #: 2015702

4.28.2020

# NEW FLOOR PLAN

SCALE: NTS

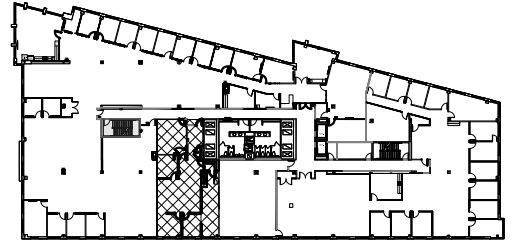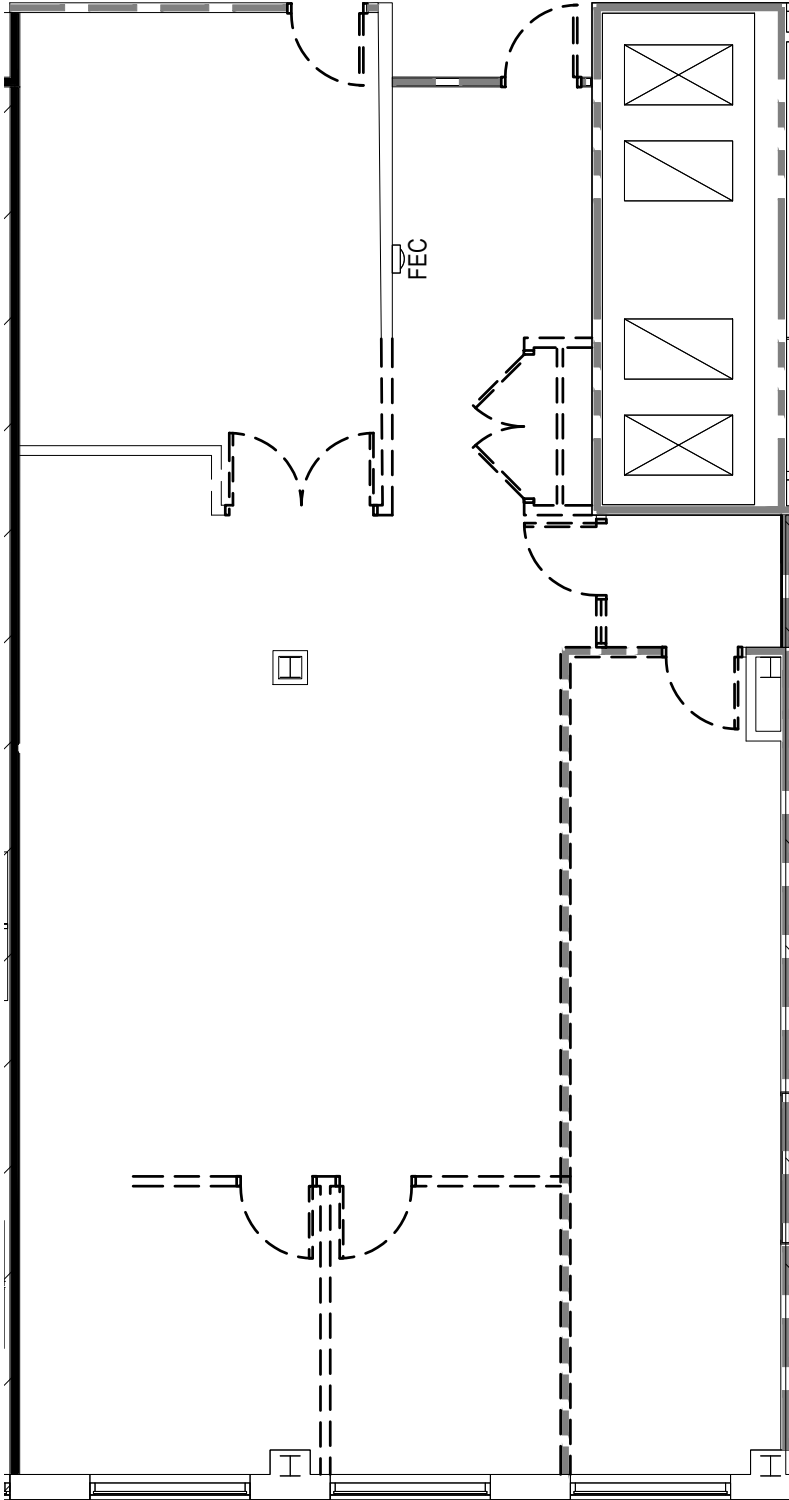 

**KEY PLAN**  
HATCH DENOTES AREA OF SUITE

PROJ. #: 2015702

4.28.2020